



STAHLY ENGINEERING & ASSOCIATES
Professional Engineers & Surveyors

3530 Centennial Dr.
Helena, MT 59601
Phone: (406) 442-8594
Fax: (406) 442-8597
E-Mail: seceingn@mt.net

7585 Shedhorn Drive
Bozeman, MT 59718
Phone: (406) 522-9526
Fax: (406) 522-9528
E-Mail: seceingn@mt.net

PRELIMINARY - NOT FOR CONSTRUCTION



No.	DATE	DESCRIPTION	BY	BK
1	05-24-13	PRELIMINARY DESIGN		

**GALLATIN GATEWAY SCHOOL
PROPOSED SEWER EXHIBIT**

GALLATIN GATEWAY WASTEWATER IMPROVEMENTS
GALLATIN GATEWAY WATER AND SEWER DISTRICT
GALLATIN COUNTY, MONTANA

DESIGNED: BK / CDP
DRAWN: BK
CHECKED: KWT
DATE: 08-06-13

SHEET
1 of 1

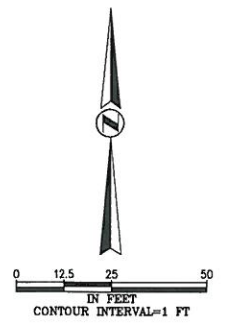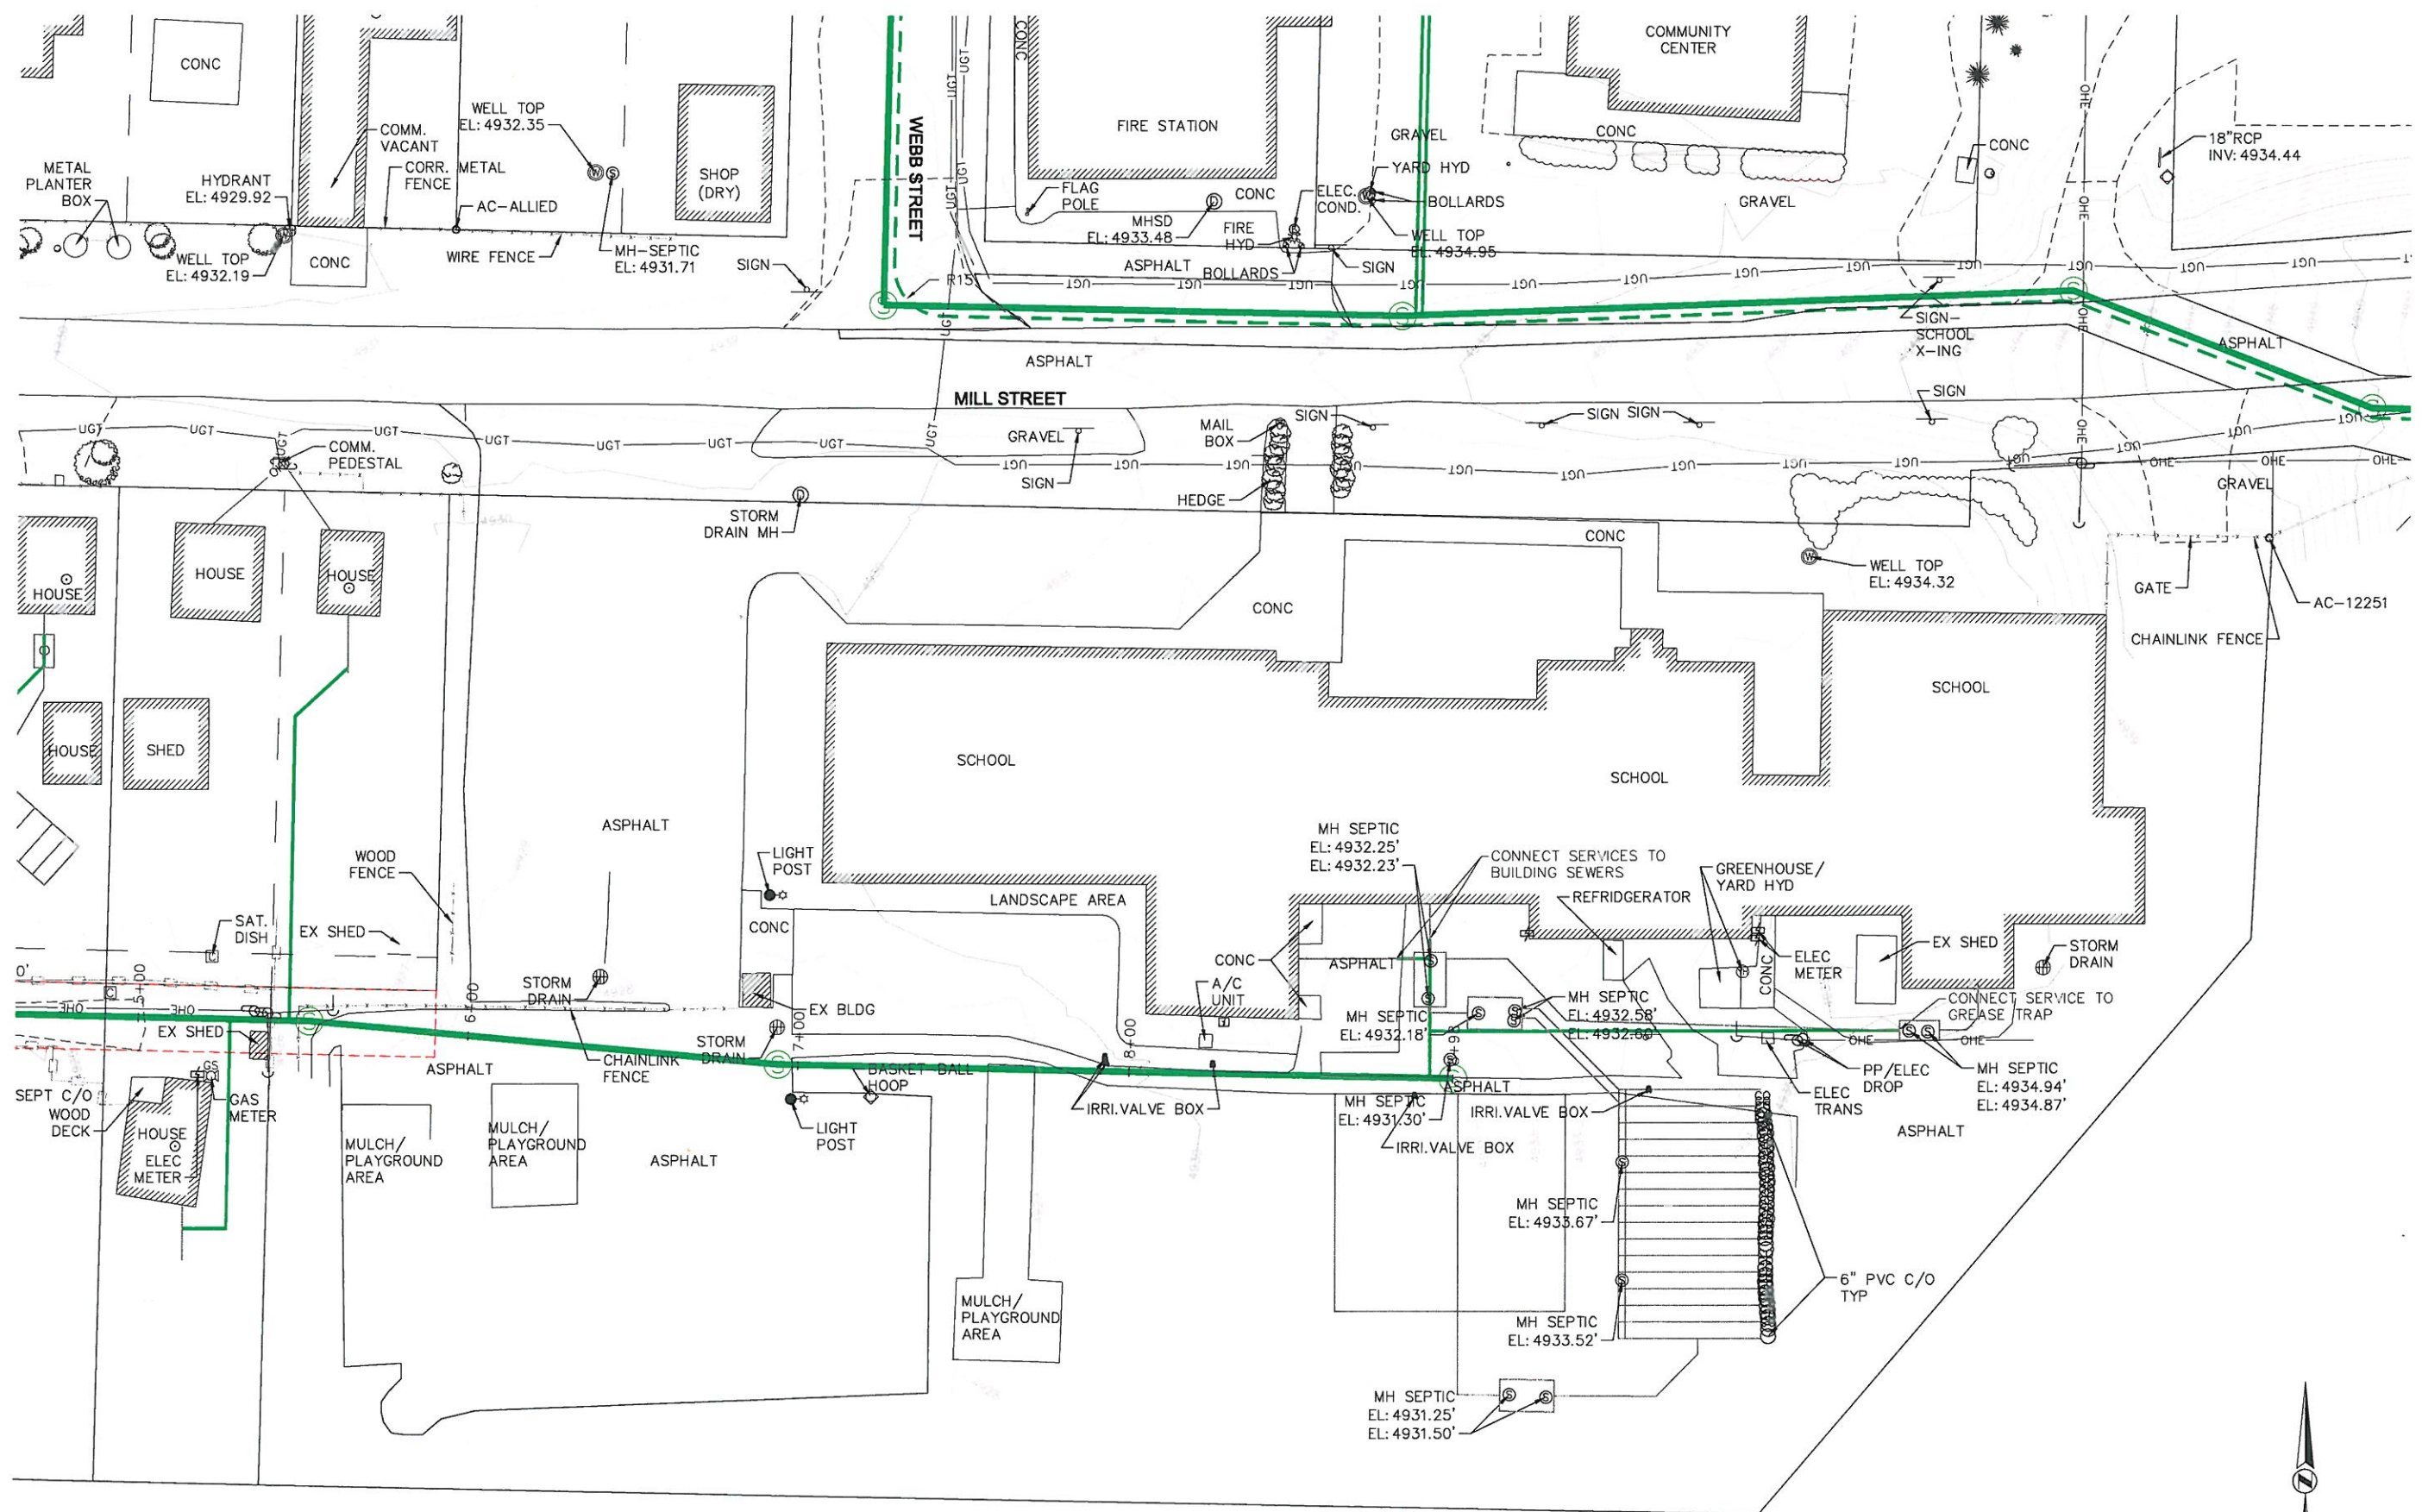

8/6/2013 11:28 AM

N:\3000-00111 Gallatin Gateway Exhibits\GATEWAY SCHOOL EXHIBIT.dwg